




ENTICY

TYPE A3

1 133 PI² / FT²

2 CHAMBRES / BEDROOMS

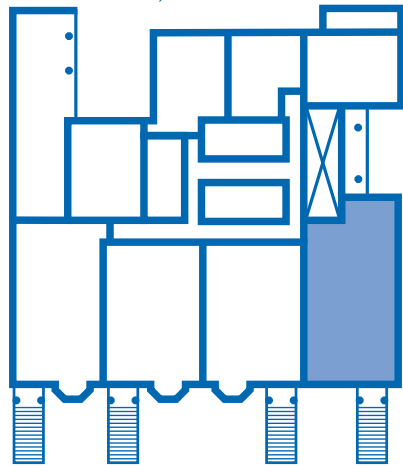


SIGNATURES

VEND. / SALER : _____ DATE : _____

ACHET. / BUYER : _____ DATE : _____

Prix, spécifications, matériaux et plans sujets a changements sans préavis. SEO. Les dimensions affichées sur ce plan sont approximatives. Toutes les illustrations sont le concept d'artistes. La surface réelle de plancher utilisable de l'unité peut différer de toute dimension mentionnée sur ce plan. La taille, la localisation et / ou la configuration des fenêtres et vitres affichées peuvent refléter les plans, varier ou être modifiées. Balcons et terrasses sont approximatifs. Les dimensions en pi.ca. différeront du certificat de localisation final.

Prices, specifications, materials and floor plans are subject to change without notice. E &O.E. The dimensions shown on this plan are approximate only. All renderings are artist's conceptions. Actual useable floor space within the unit may vary from any stated floor areas or dimensions on this plan. The size, location and /or configuration of the windows and spandrel glass shown may be changed, varied, or mirrored. Balcony/ Terrace are approximate. The square foot measurement will differ from the final certificate of location.

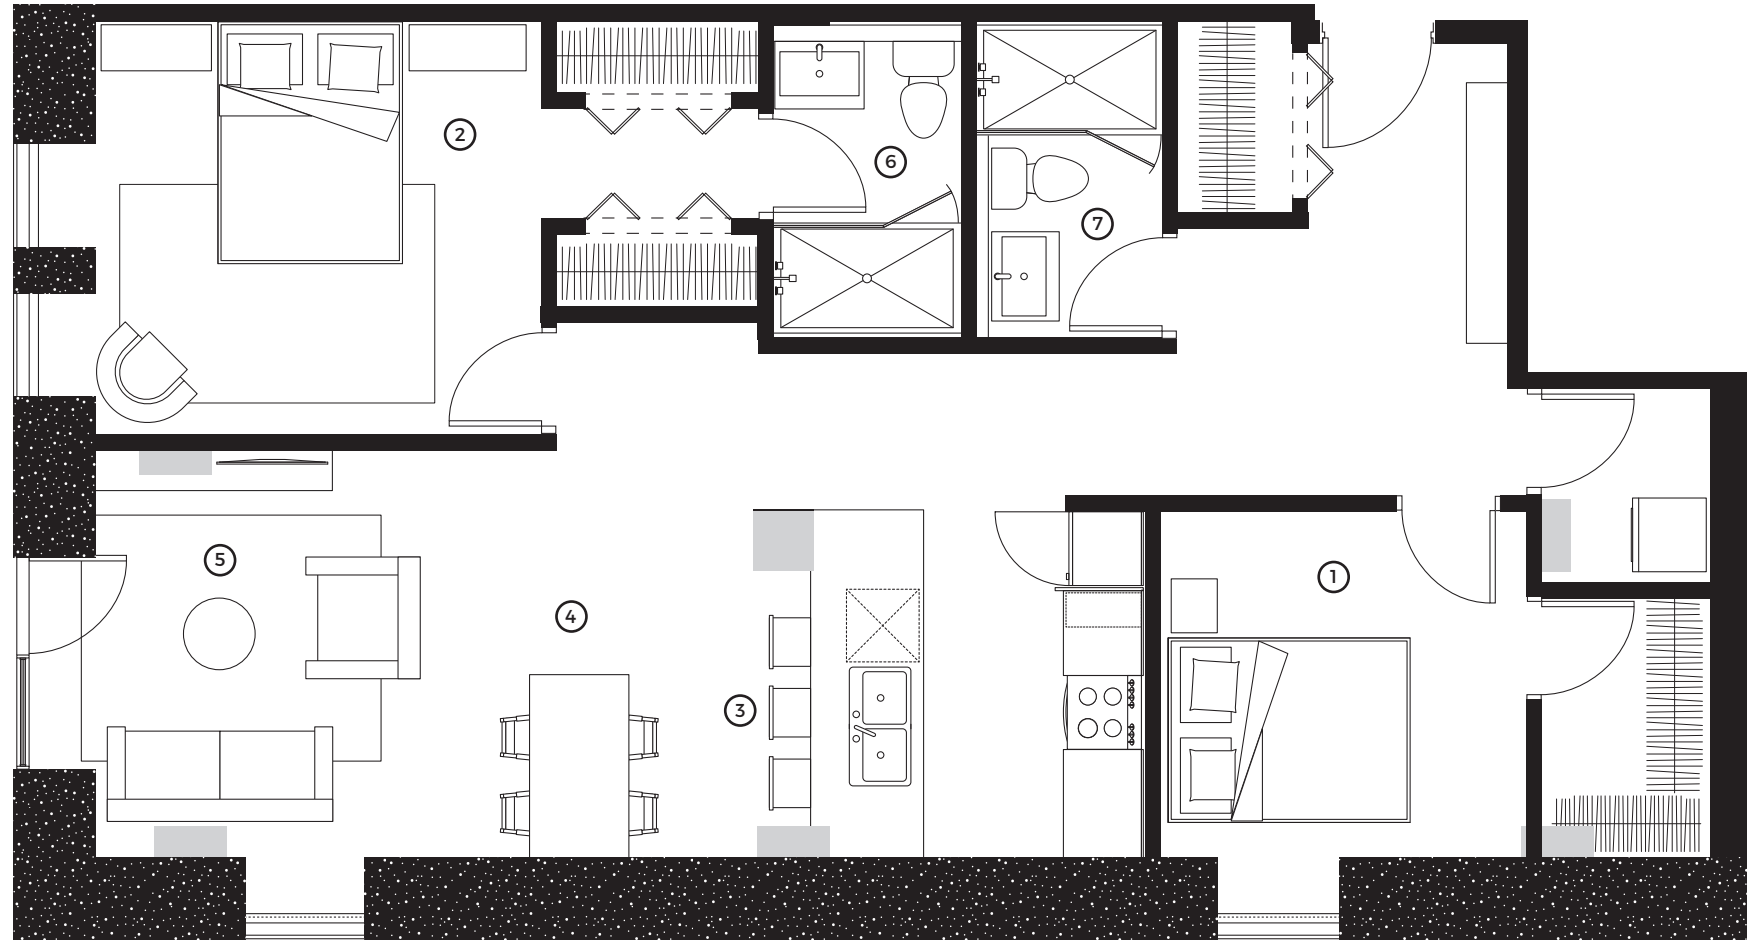

UNITÉ / UNIT : _____

PI²/ FT² : _____

DATE DE RÉVISION : _____

① 10'1" X 9'11"

② 13'2" X 11'3"

③ 10'6" X 10'7"

④ 11'9" X 11'0"

⑤ 11'9" X 8'1"

⑥ 8'8" X 5'

⑦ 8'8" X 5'